



128.00m
126.00m
124.00m
122.00m
120.00m
118.00m
116.00m
114.00m
112.00m
110.00m
108.00m
106.00m
104.00m
102.00m
100.00m
98.00m
96.00m
94.00m

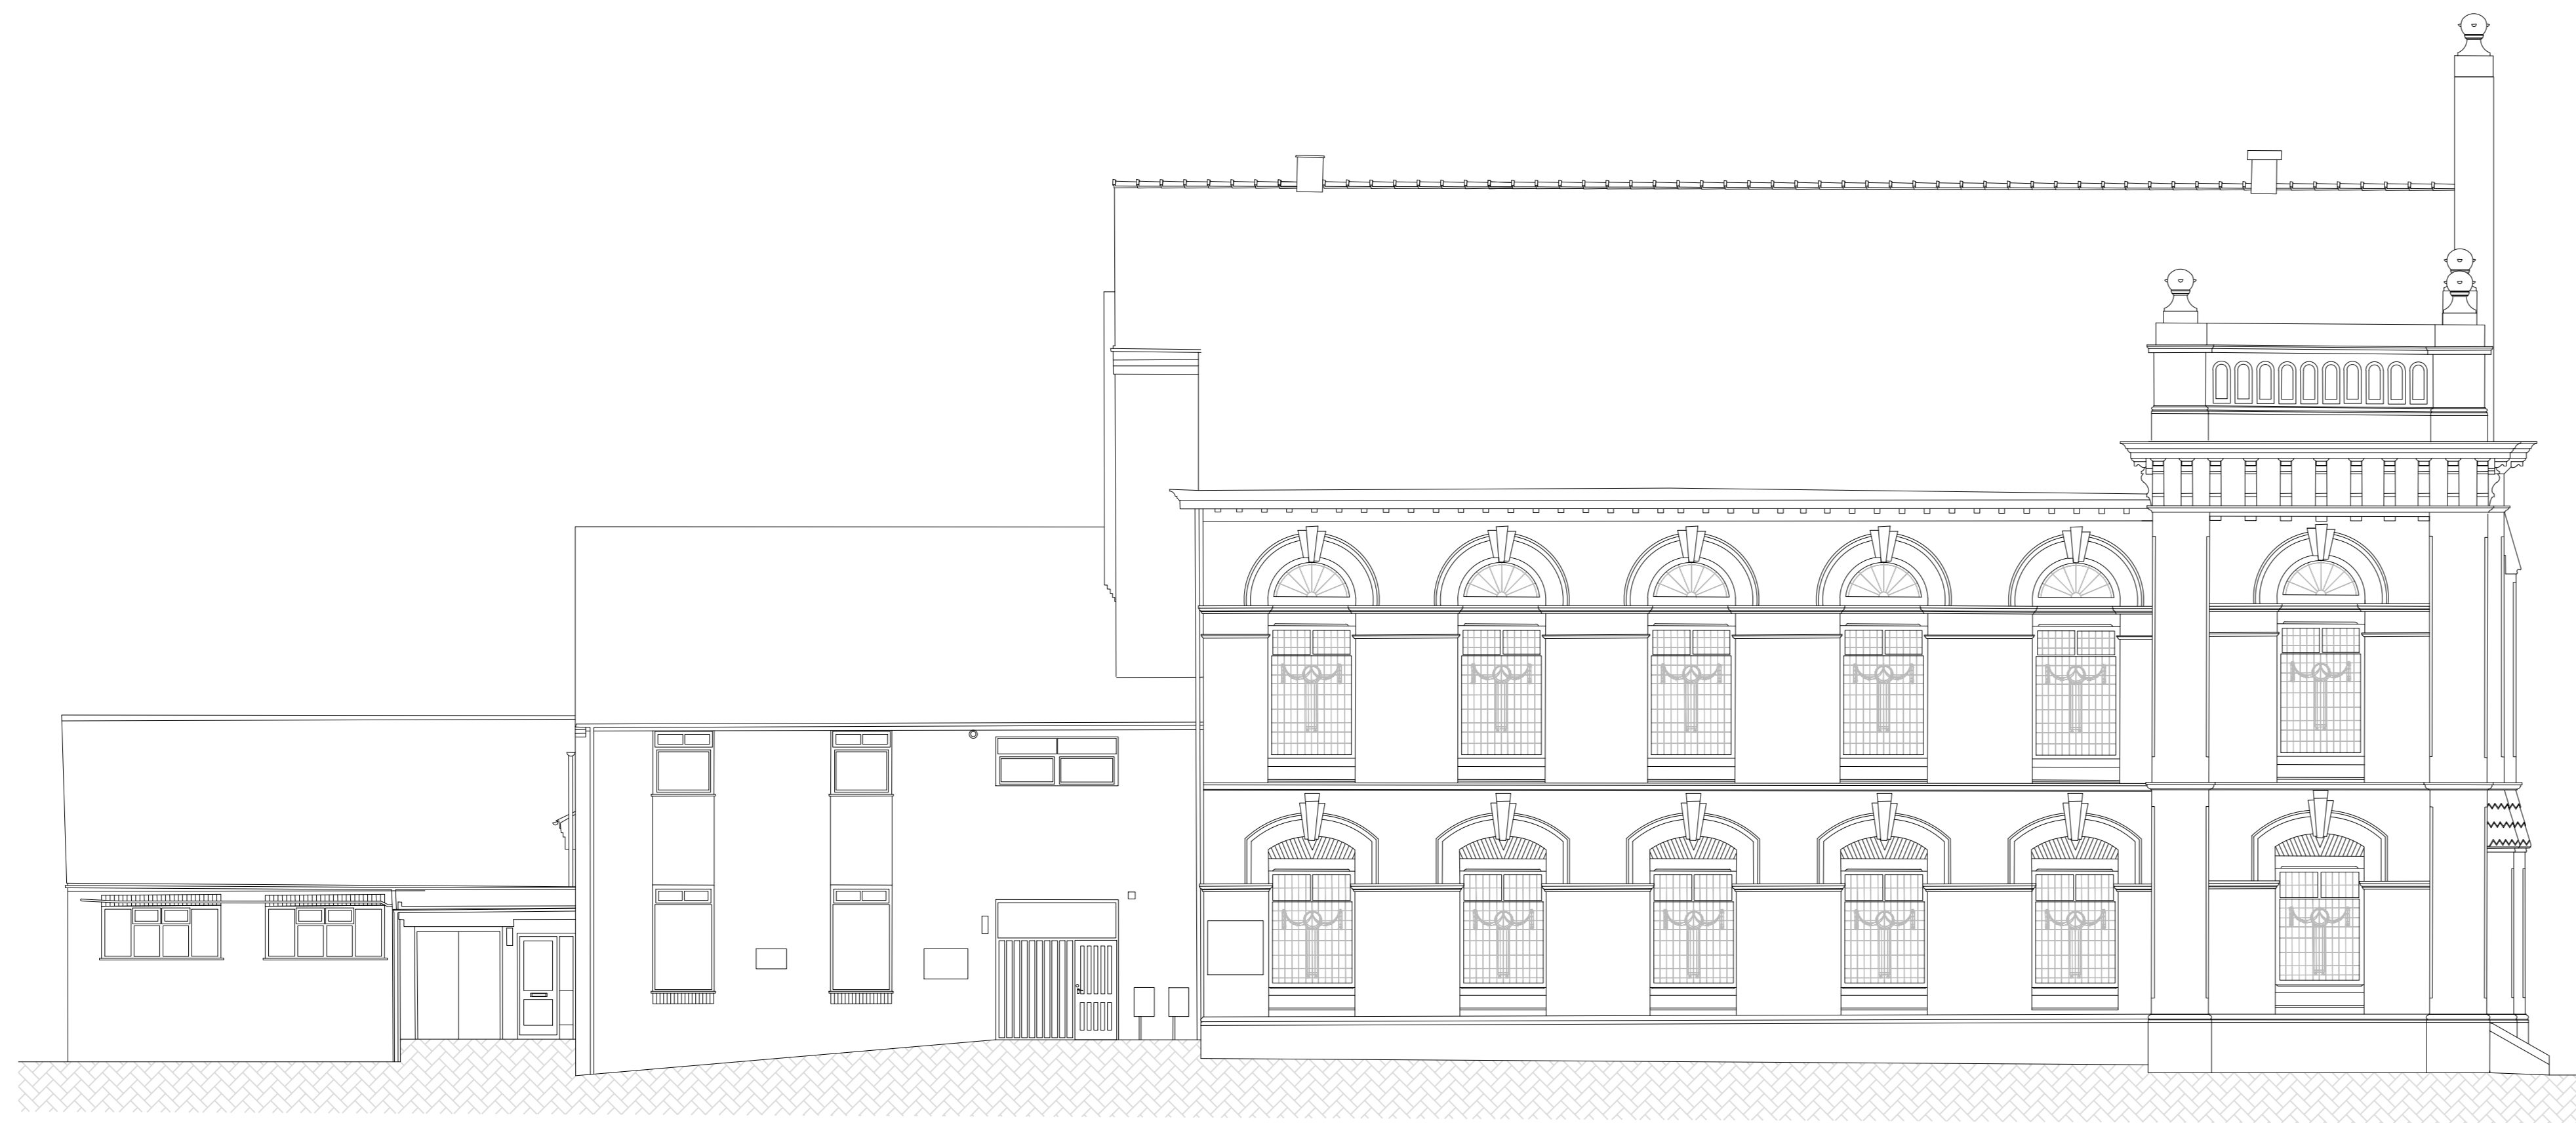

West Elevation

(At the time of survey, elevation was covered by scaffold)

128.00m
126.00m
124.00m
122.00m
120.00m
118.00m
116.00m
114.00m
112.00m
110.00m
108.00m
106.00m
104.00m
102.00m
100.00m
98.00m
96.00m
94.00m

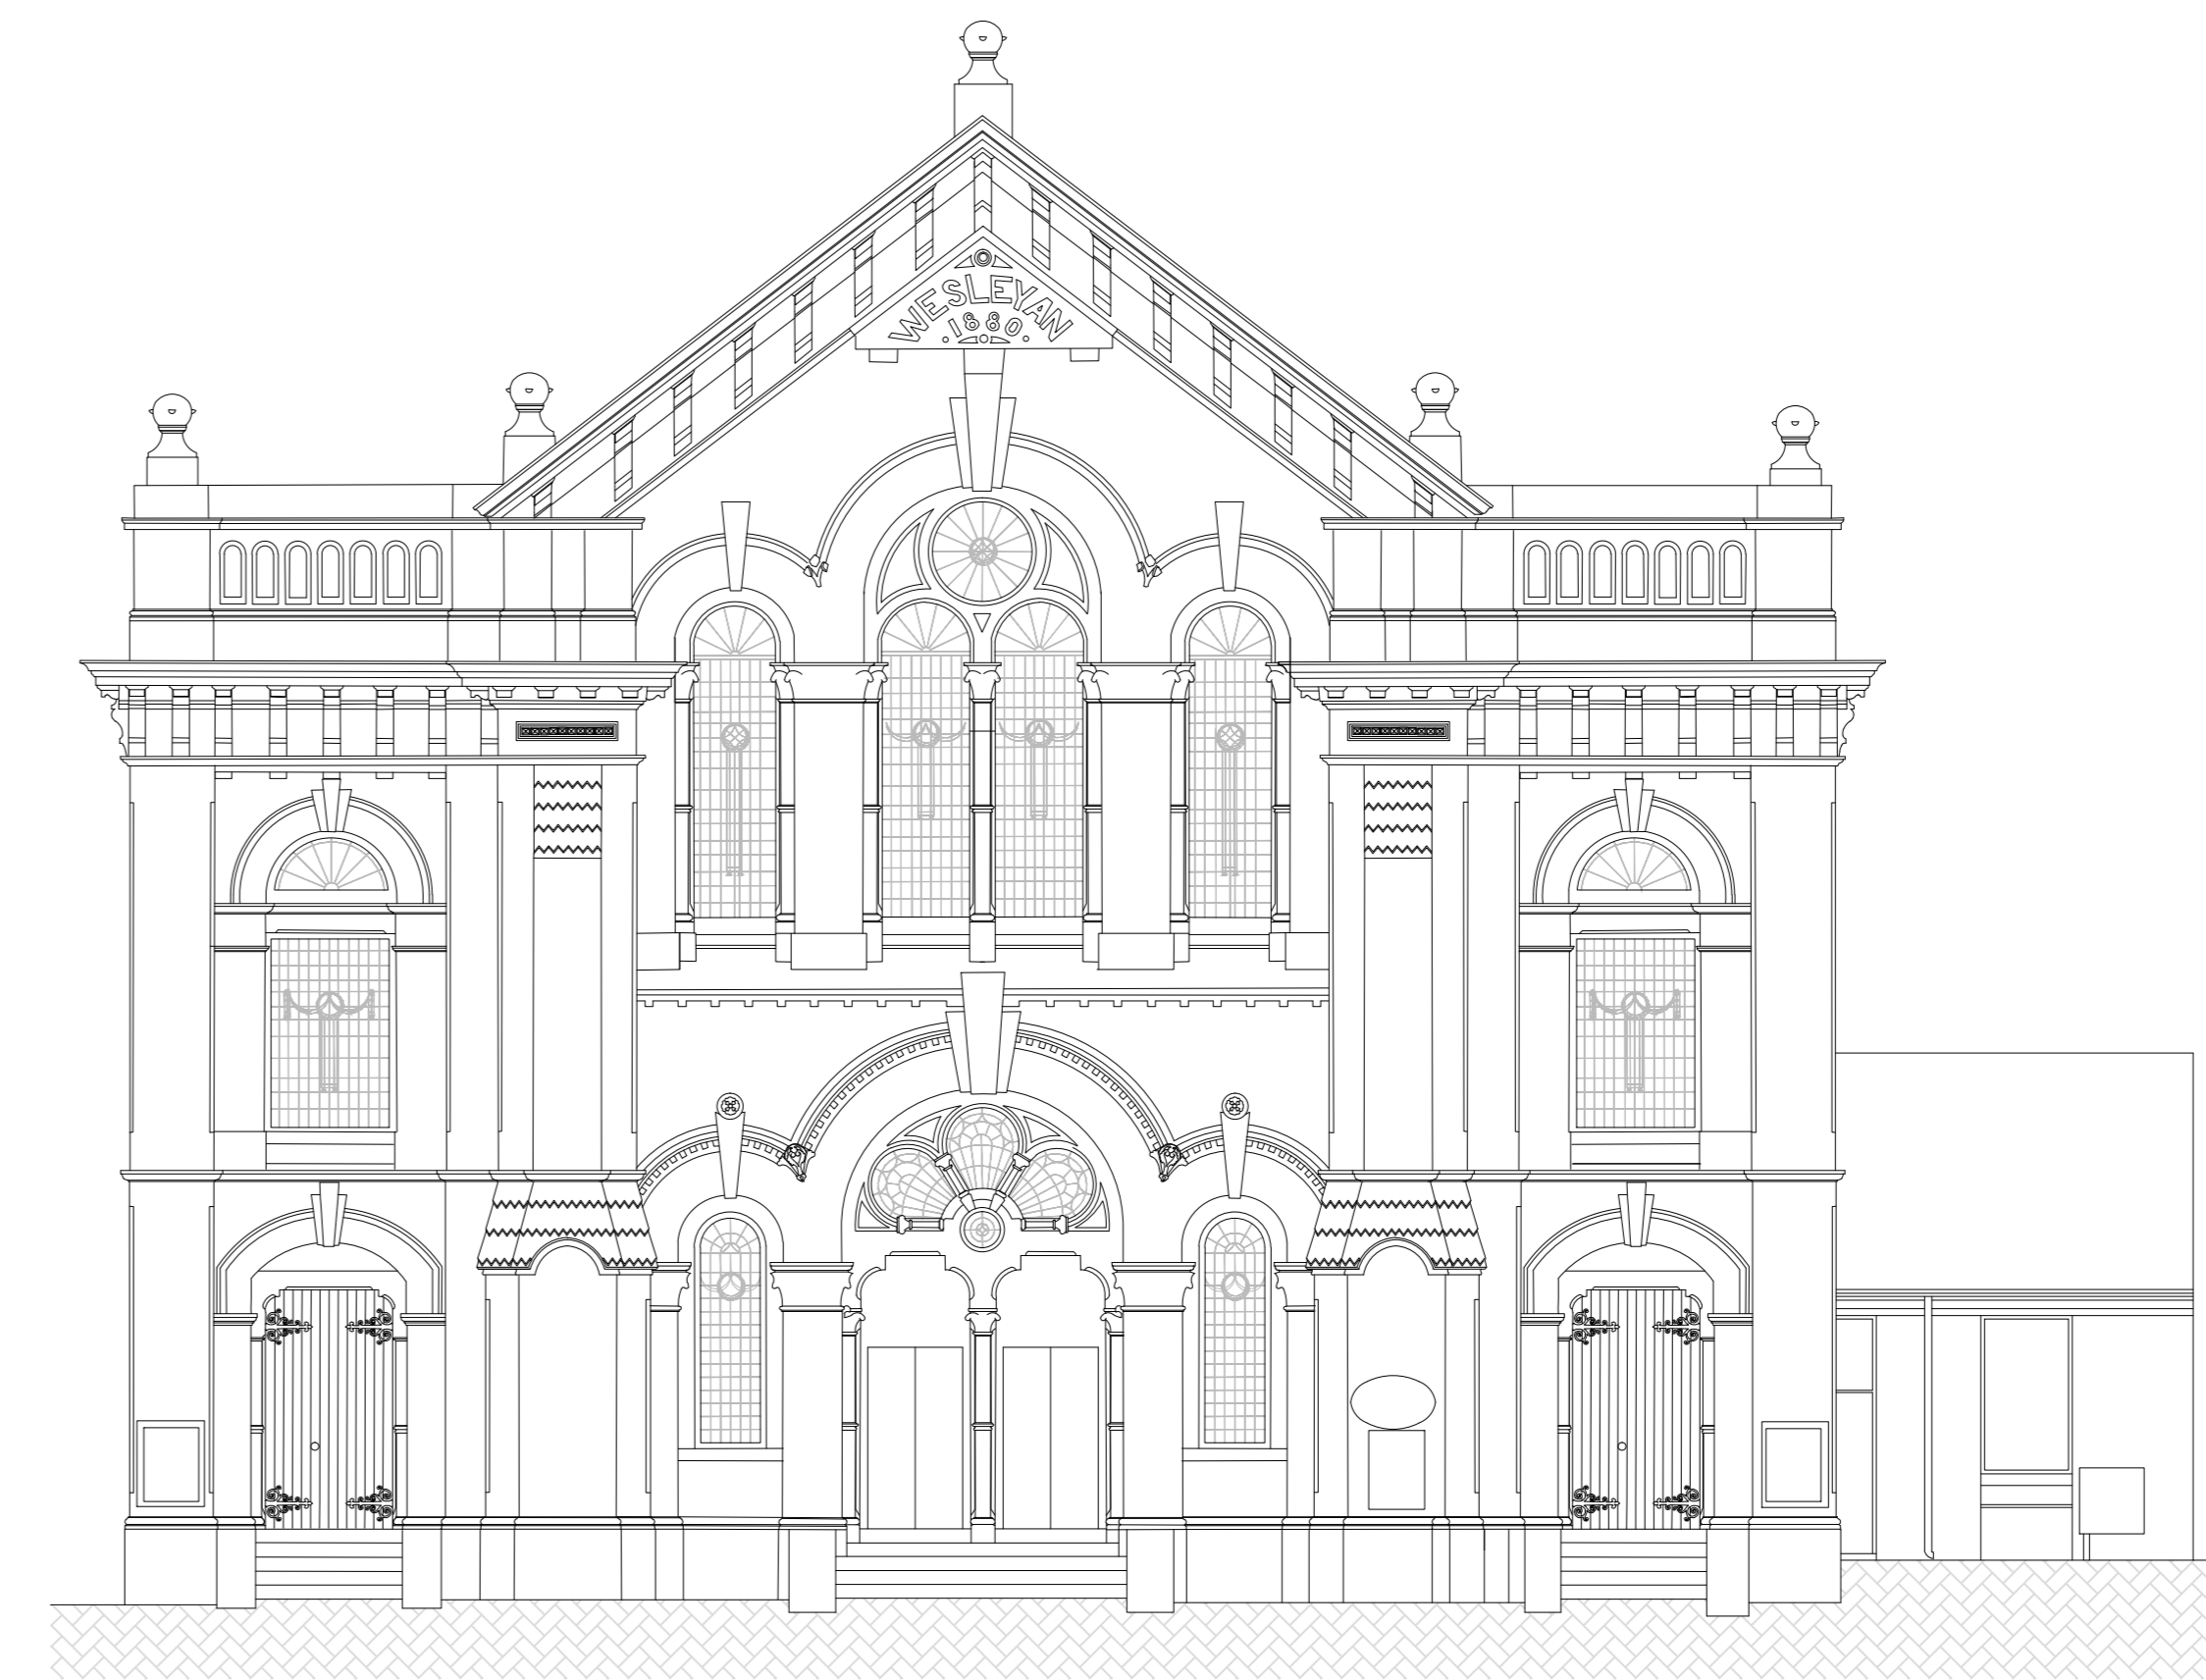

South Elevation


128.00m
126.00m
124.00m
122.00m
120.00m
118.00m
116.00m
114.00m
112.00m
110.00m
108.00m
106.00m
104.00m
102.00m
100.00m
98.00m
96.00m
94.00m



East Elevation

(At the time of survey, elevation was covered by scaffold)

128.00m
126.00m
124.00m
122.00m
120.00m
118.00m
116.00m
114.00m
112.00m
110.00m
108.00m
106.00m
104.00m
102.00m
100.00m
98.00m
96.00m
94.00m

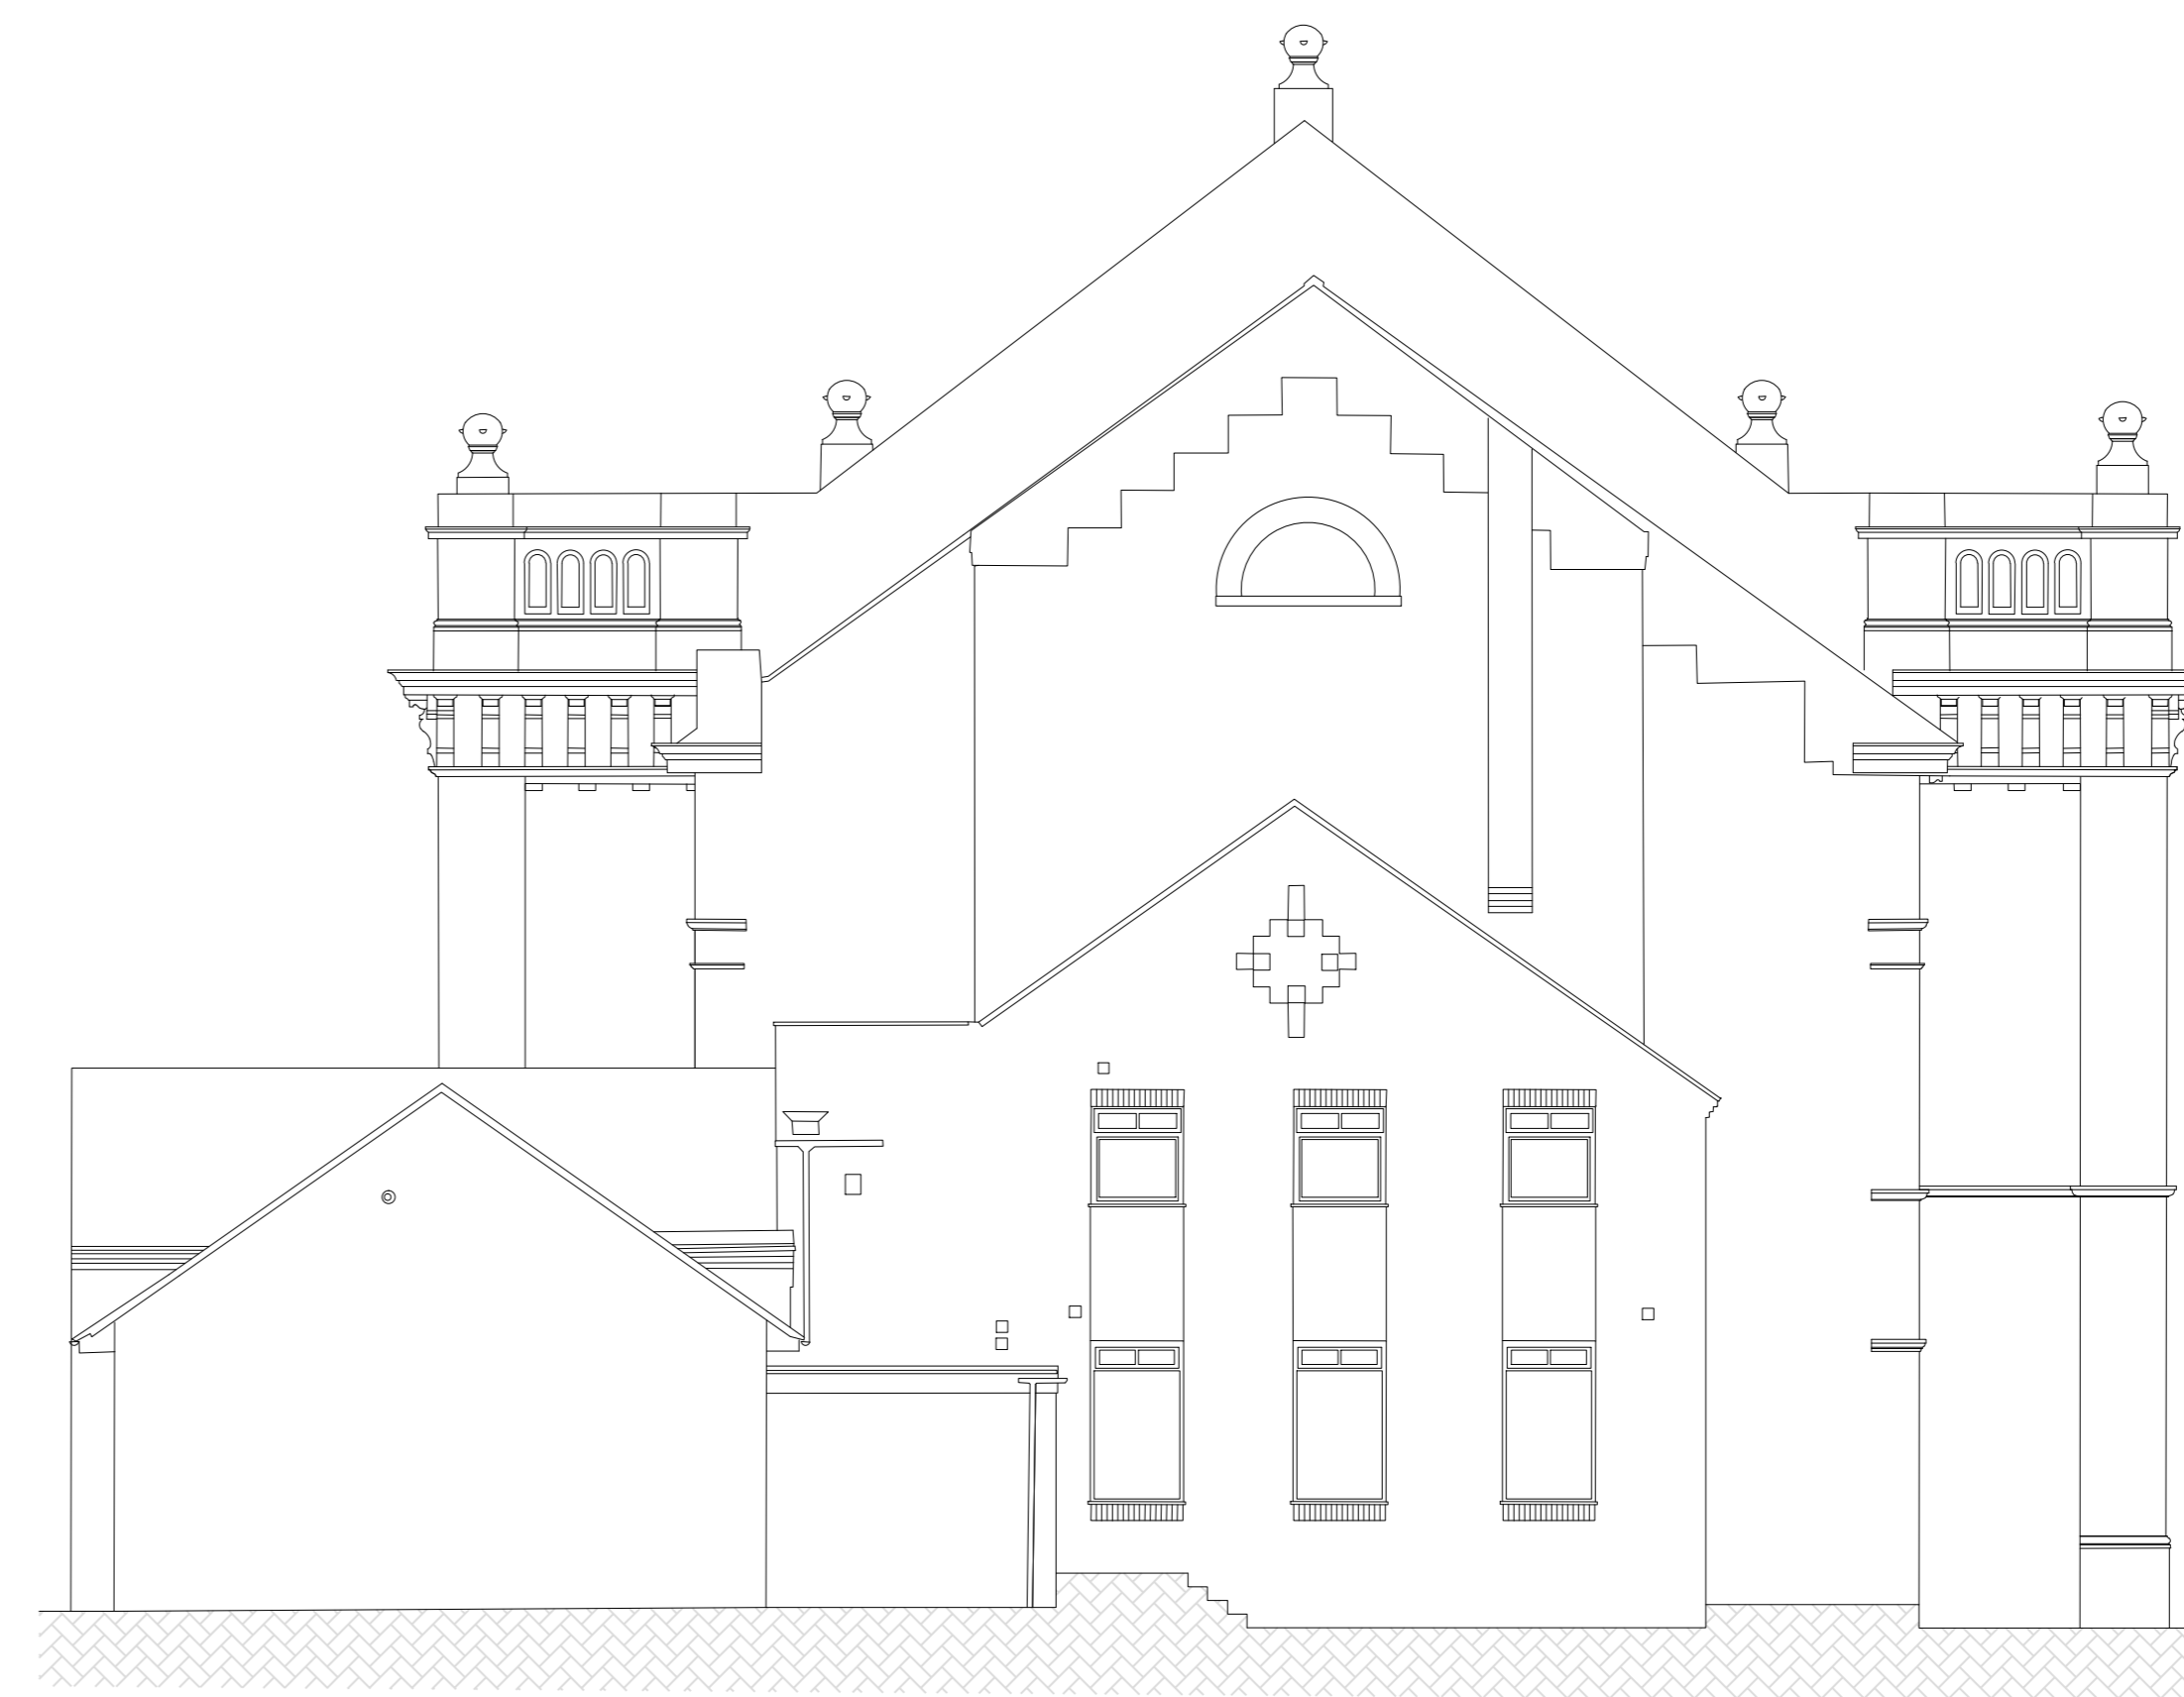

North Elevation

Notes:

Control:				
STN	East	North	Level	Type

Digital File: Original Size:

No.	Description	Date	Signed

Revisions

Surveyed: Date: Scale:
Drawn: Sheet: Approved:

Title: Measured Building Example

Client:

Site:



Office 313 DMC,
County Way,
Barnsley,
South Yorkshire,
S70 2JW
Web: www.visiongeomatics.com
Email: ben@visiongeomatics.com
Tel: 01226 720771 Mob: 07896662242

Drawing No. Rev.